




Existing Lower Ground Floor Plan

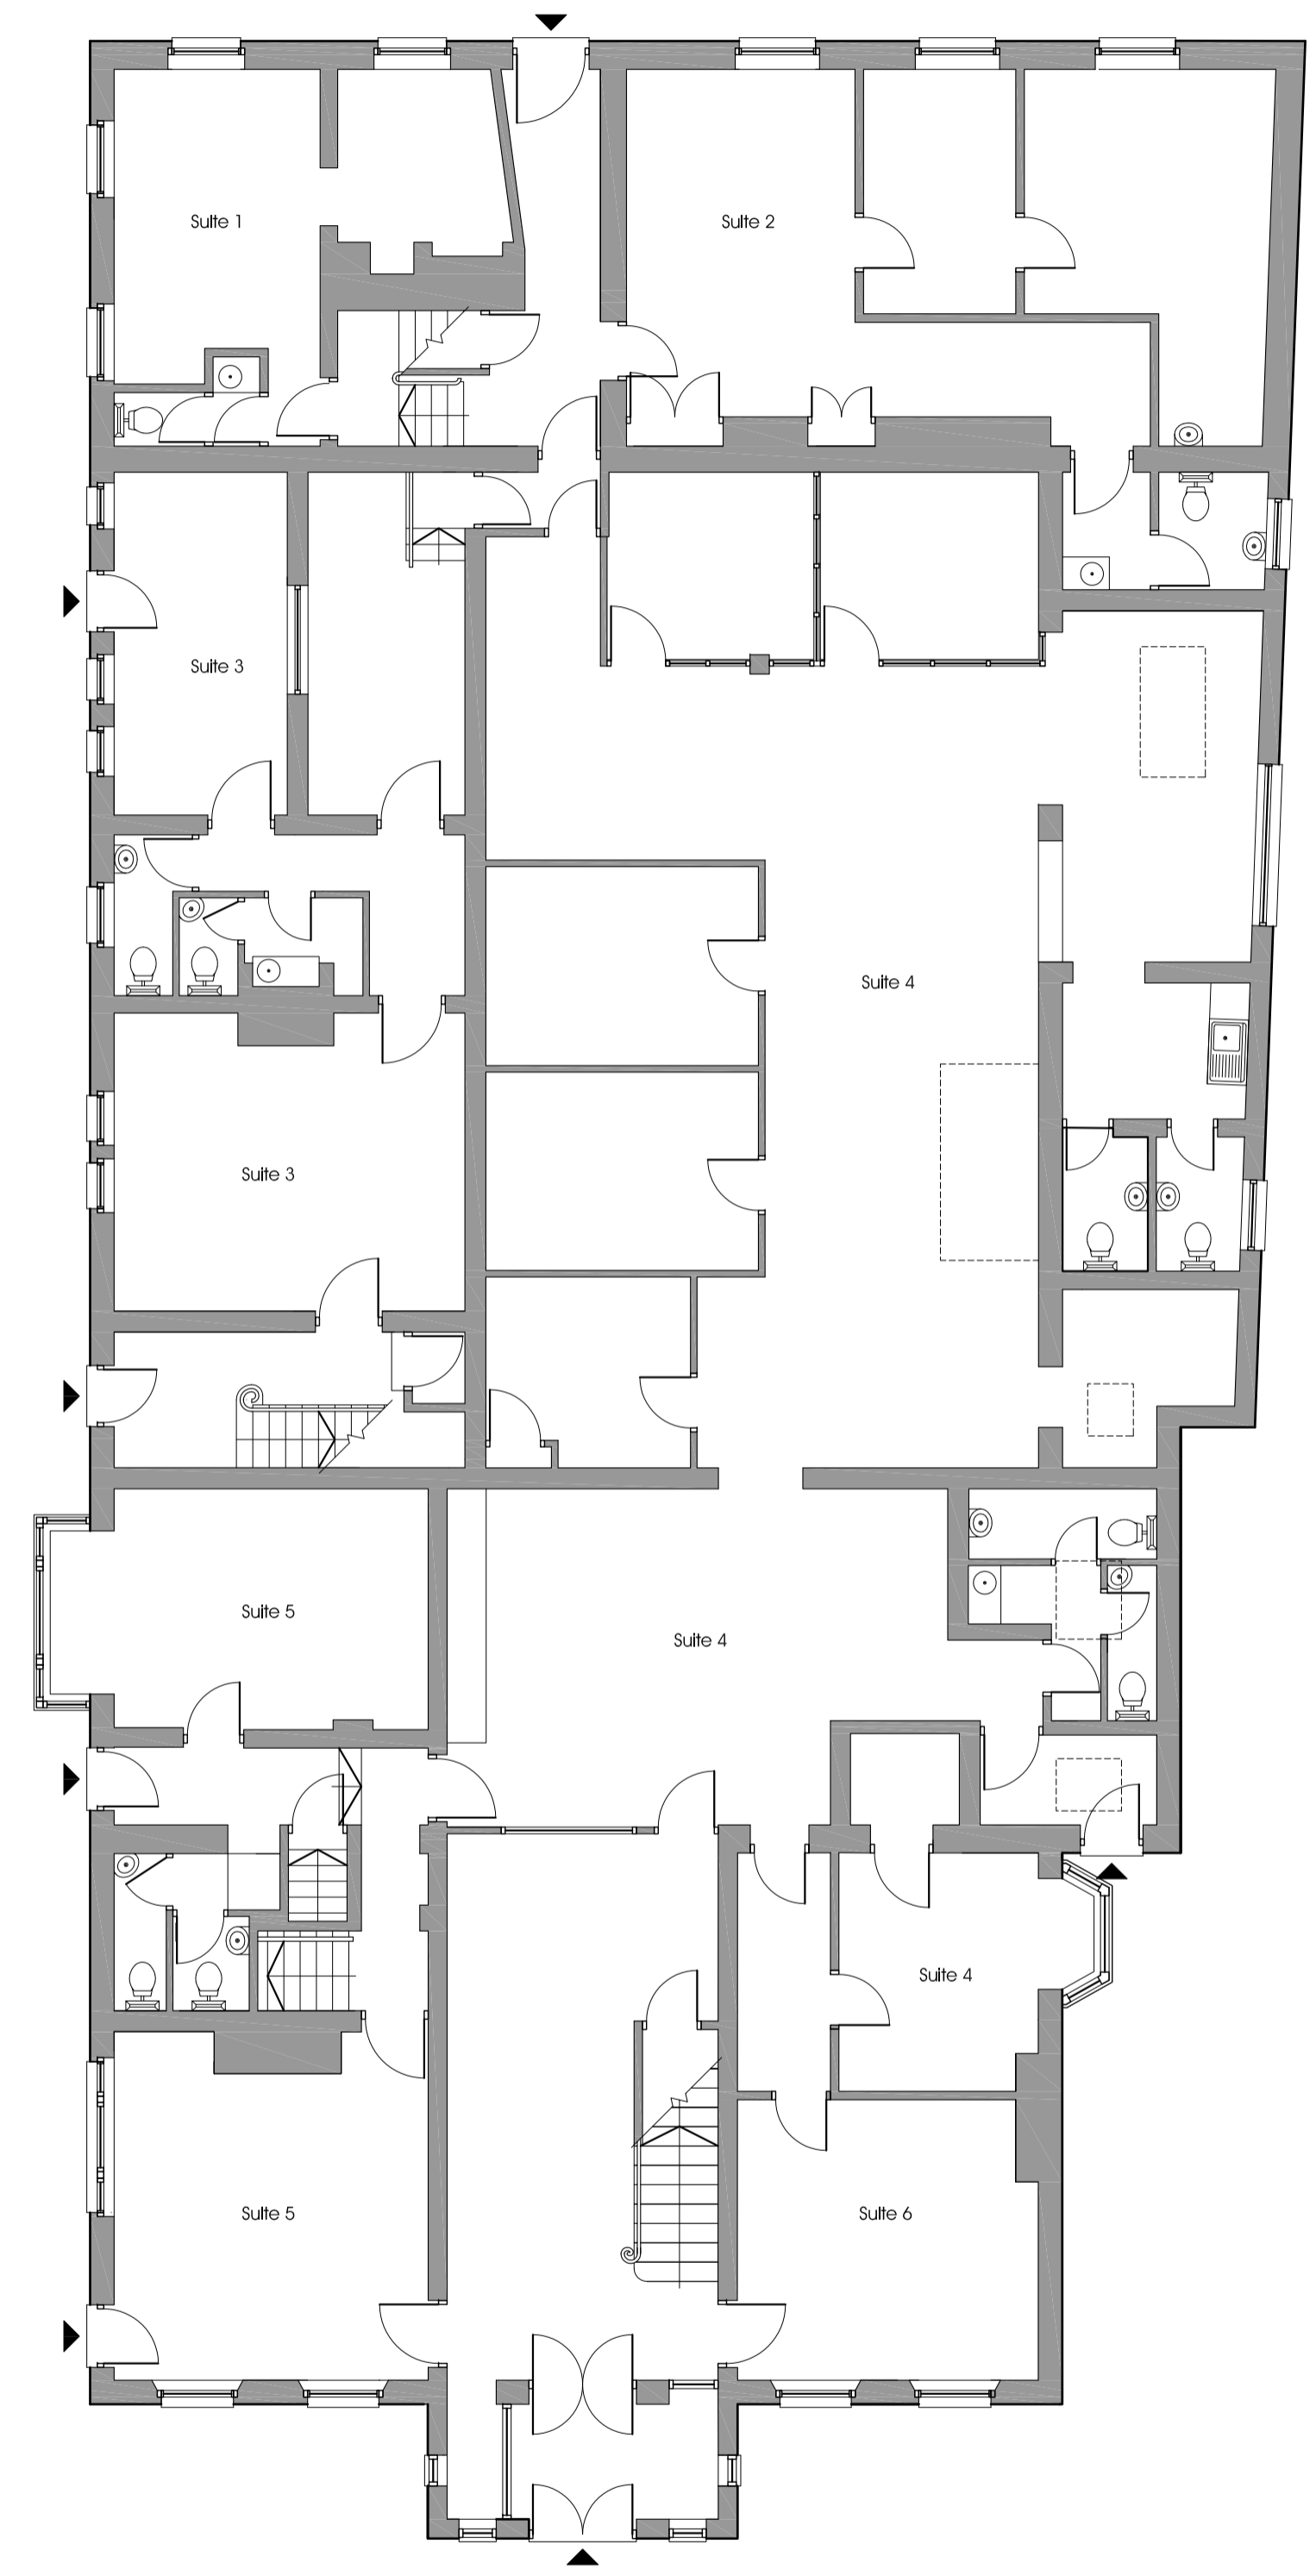

Existing Ground Floor Plan

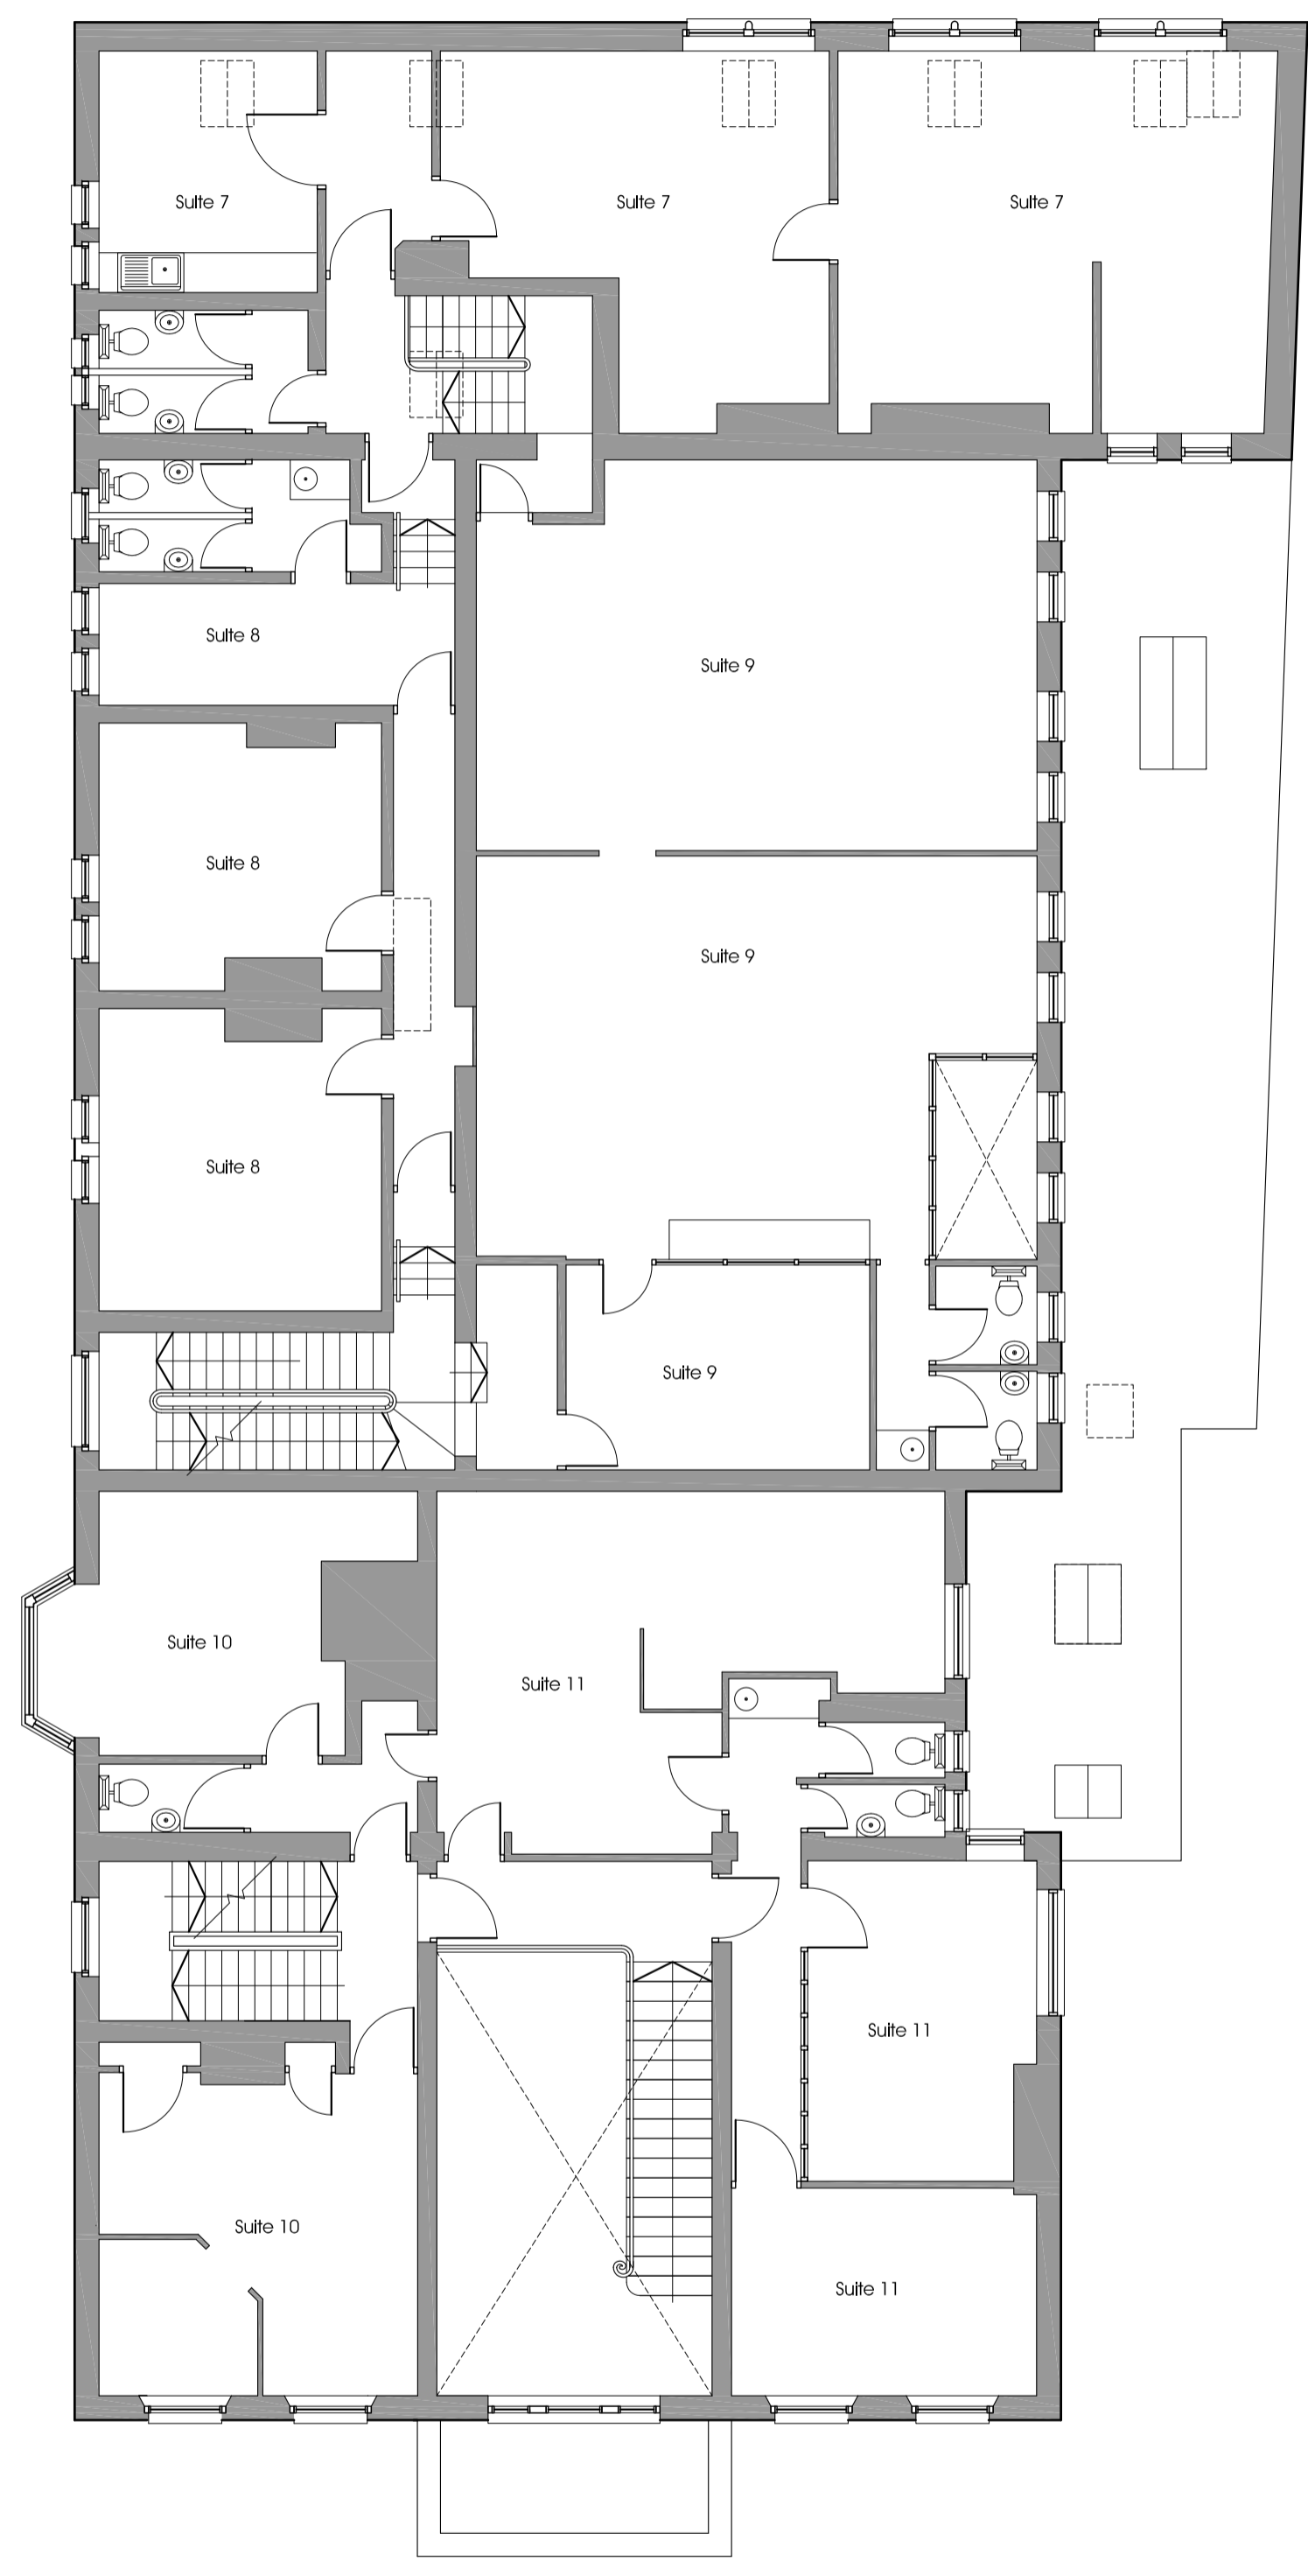

Existing First Floor Plan

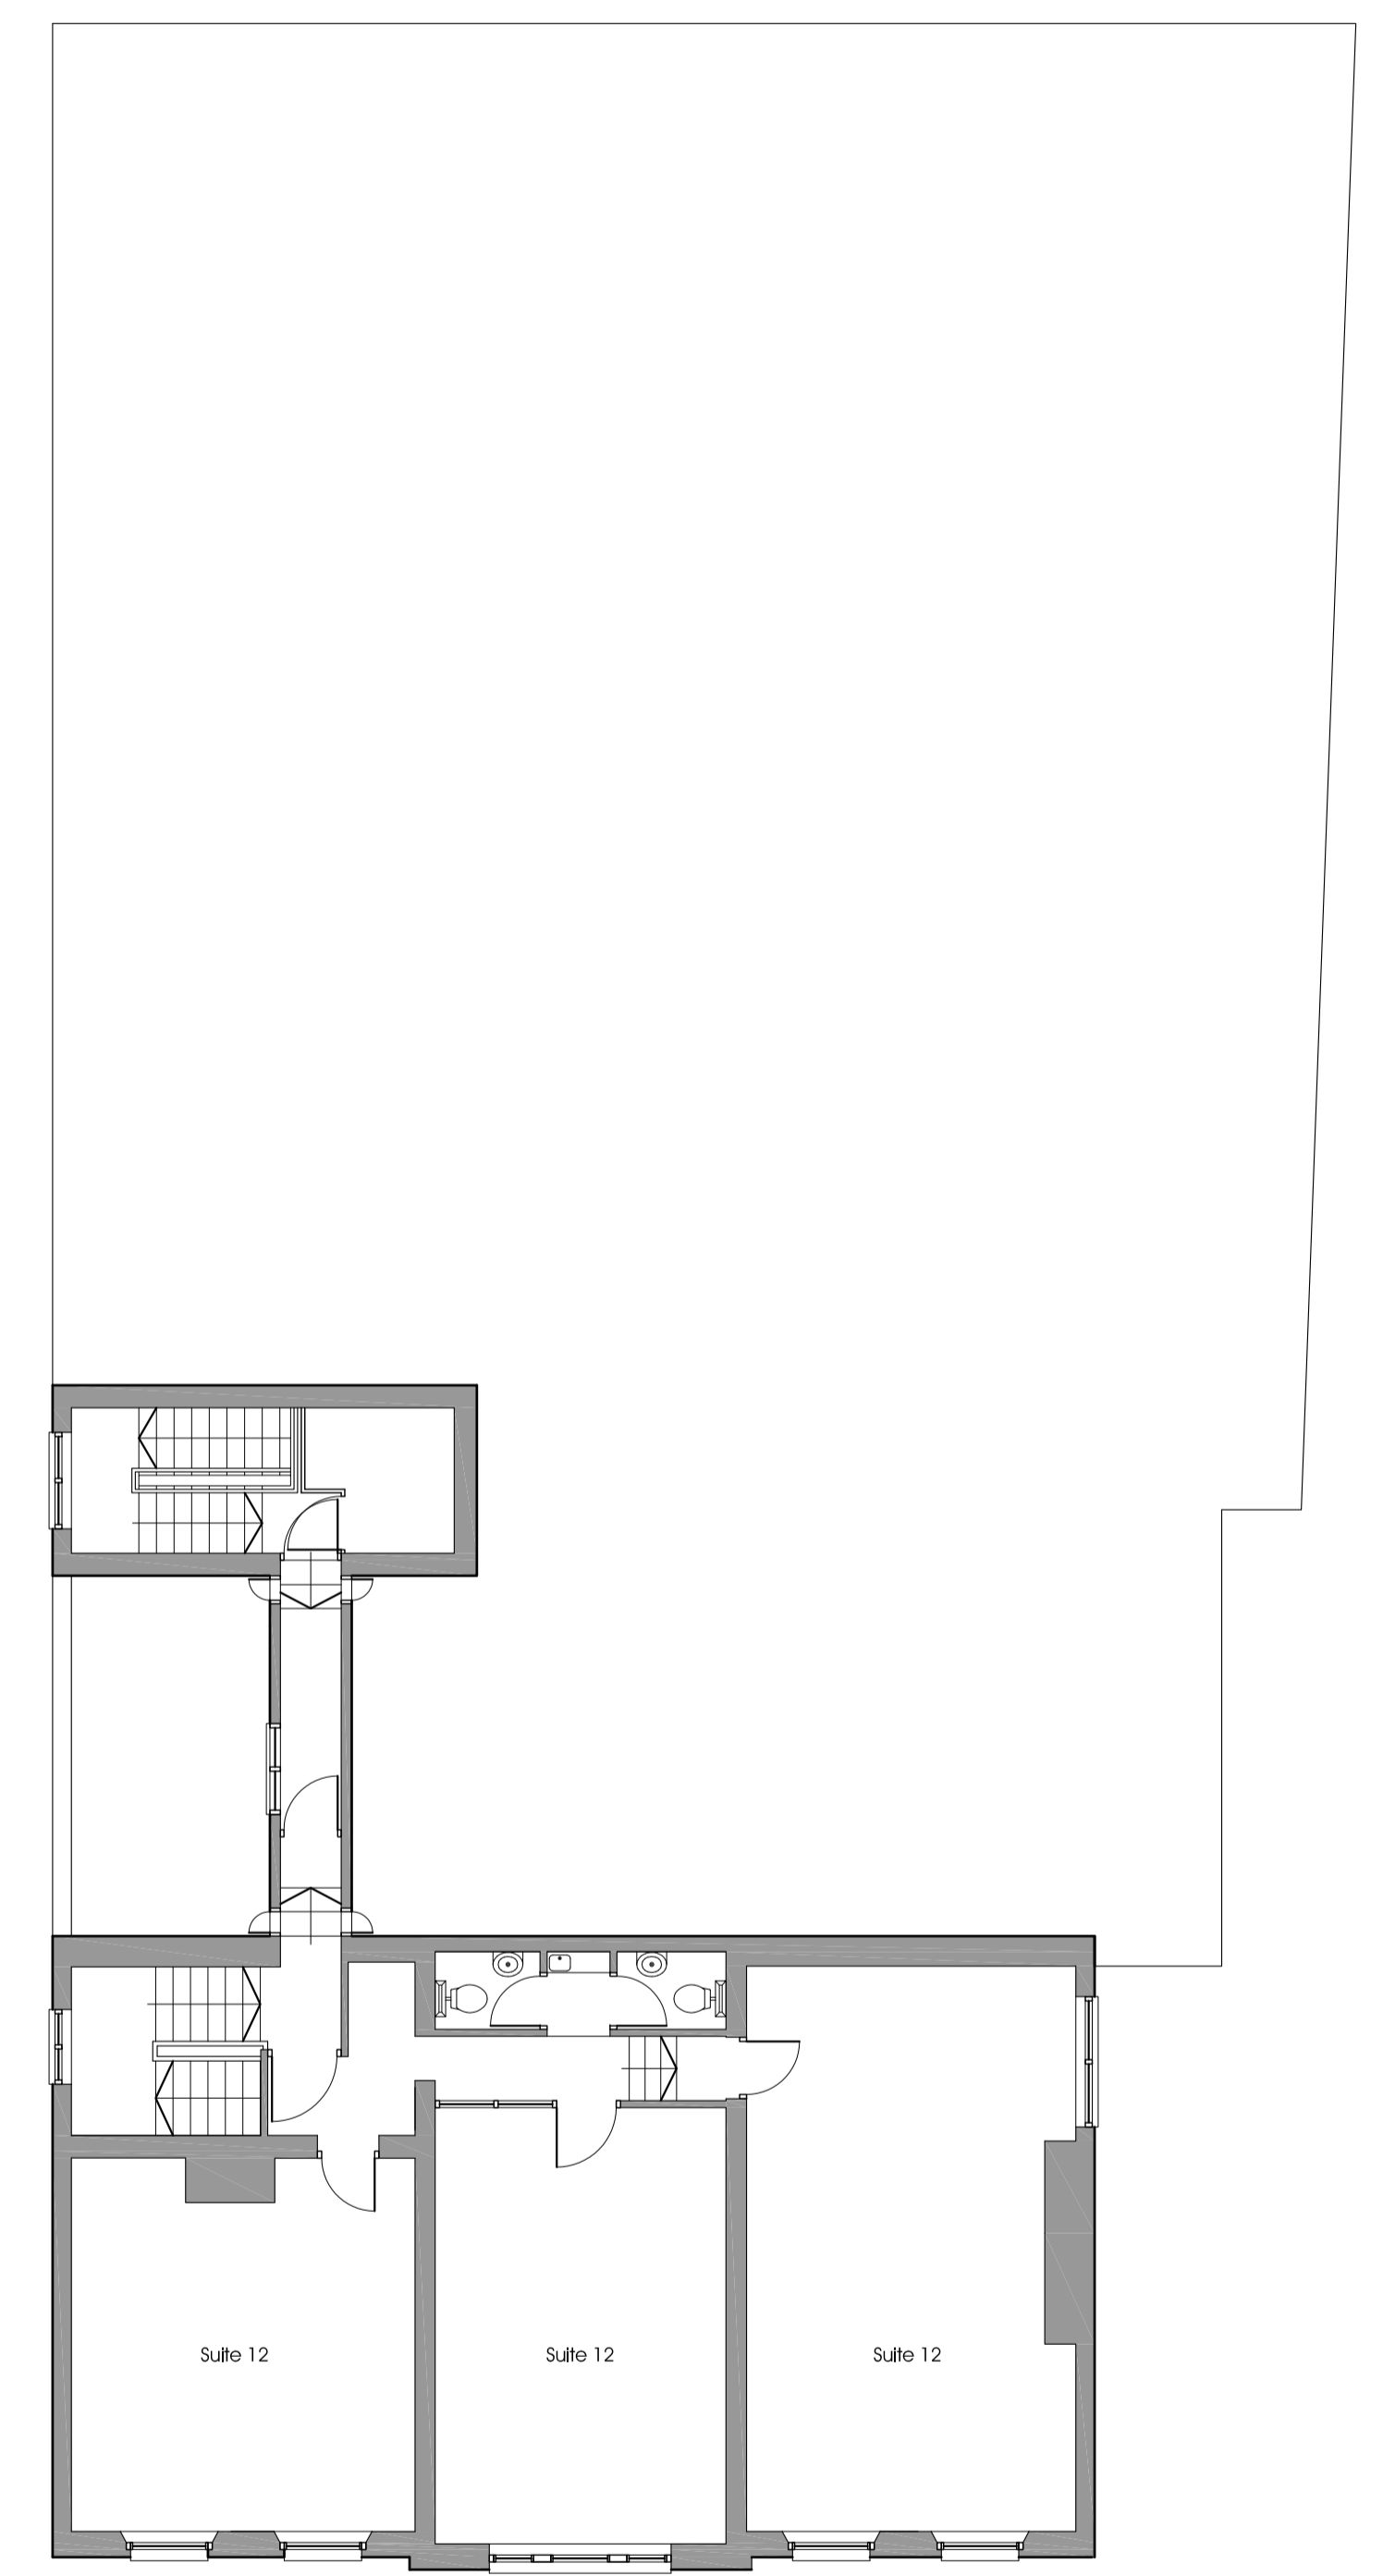

Existing Second Floor Plan

1:100

Project: Worthington House
146 High Street
Bullion on Trent
Staffordshire
DE14 1JE

Disc: Existing Floor Plans

Drawn: MPR Scale: 1:100 @ A1

Date: 18.03.2016 Status: Feasibility

Project No: 50129-2016-SG-02

Rev.	Description	Date

Notes:
Do not scale this drawing. Contractor is to satisfy himself with all dimensions on site.

Suite 20, Anson Court
Aurumgate Street
Bullion on Trent
Staffordshire
DE14 1NS
Tel: 01283 515155
Email: info@markreynoldsarchitect.com

mark reynolds
architect